
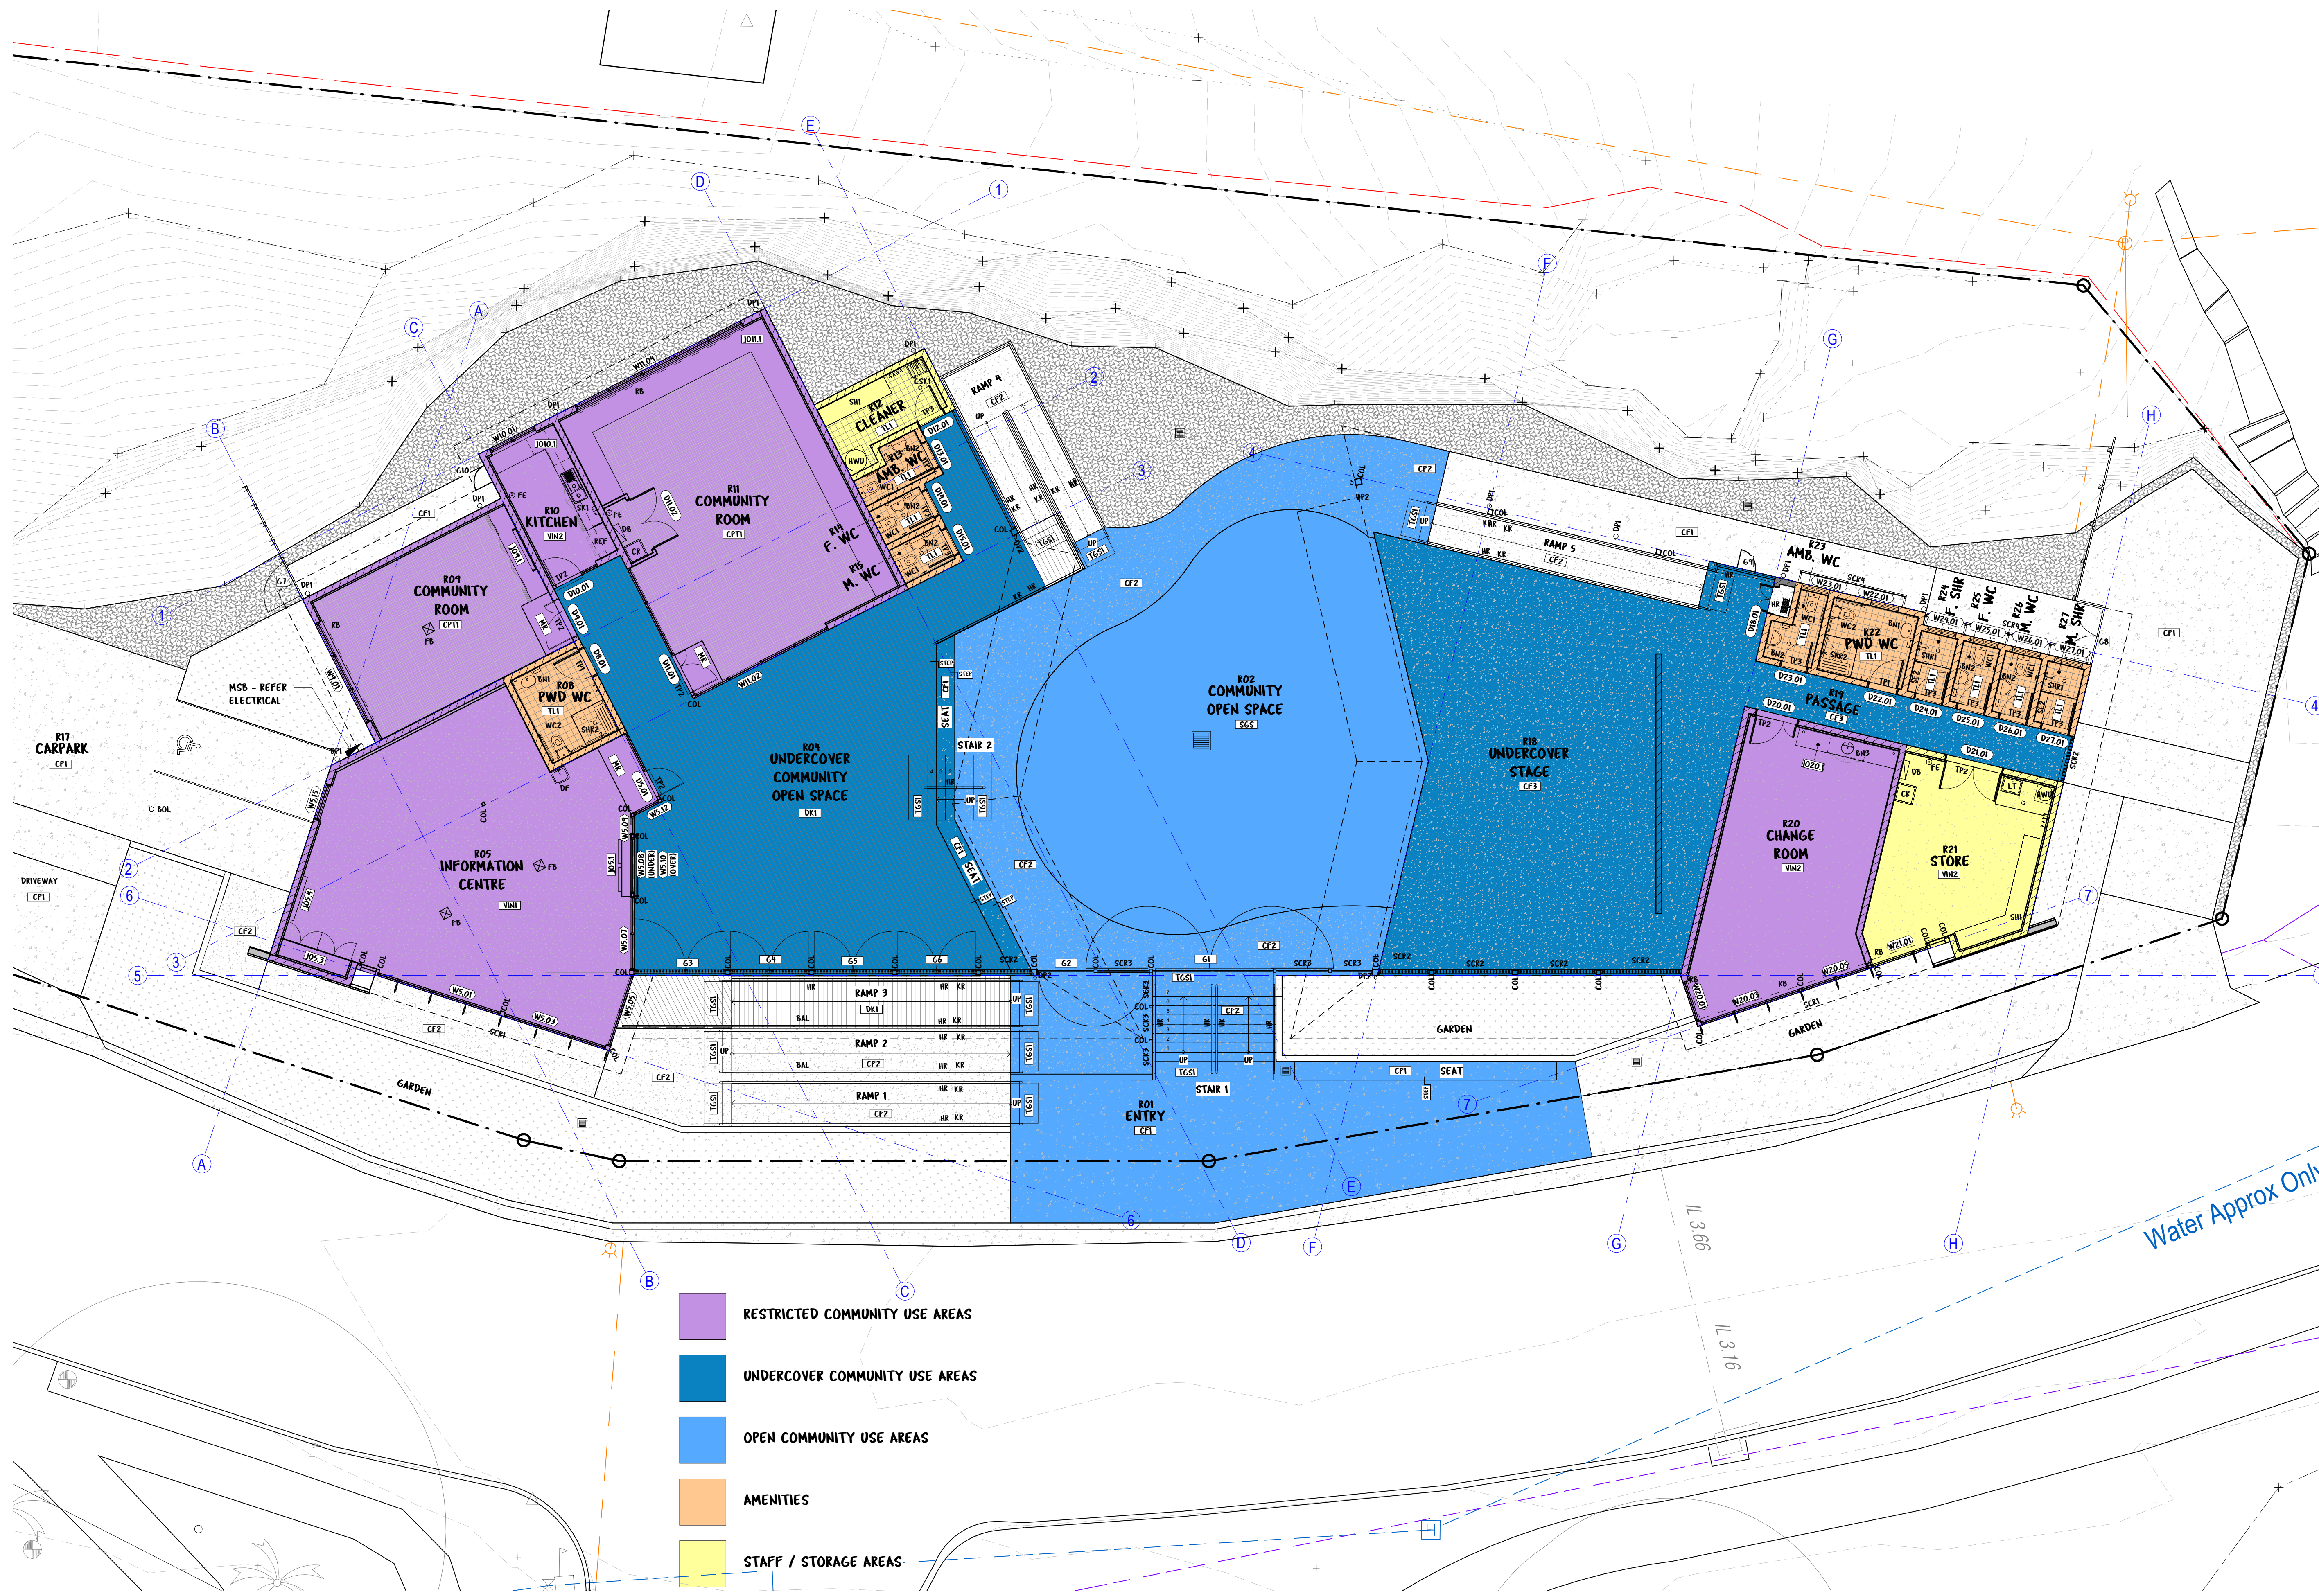


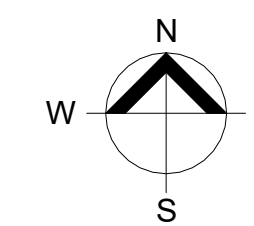

Water Approx Only

1 PLANNING SPACES
SCALE - 1 : 100

AMENDMENTS	DATE
COMMUNITY SPACES	02/08/23


CLARKE AND PRINCE | ARCHITECTS
3 Scott Street | CAIRNS QLD 4870
p. 07 4051 4088 | f. 07 4051 1080
e. cp@clarkeandprince.com.au
www.clarkeandprince.com.au

DO NOT SCALE DRAWINGS.
USE FIGURED DIMENSIONS ONLY.
DIMENSIONS SHOWN ARE NOMINAL. ALLOWANCE
TO BE MADE FOR FINISHED SIZES. VERIFY ALL
DIMENSIONS AND SITE CONDITIONS PRIOR TO
COMMENCING WORK. THIS DOCUMENT IS AND
SHALL REMAIN THE PROPERTY OF CLARKE AND
PRINCE PTY LTD. UNAUTHORISED USE OF THIS
DOCUMENT IN ANY WAY IS PROHIBITED.

DRAWN	SCALE	SIZE
JB	1 : 100	A1
APPROVED	DATE	
SC	AUG 2023	

PROJECT
THURSDAY ISLAND
COMMUNITY HUB

VICTORIA PARADE, THURSDAY
ISLAND
FOR
TORRES SHIRE COUNCIL

DWG
PLANNING SPACES

DWG No. 1525-CD - 02

STAMP	ISSUE
TENDER ISSUE	-